

REVISION HISTORY			
REV	DESCRIPTION	DATE	APPROVED


Ref 1/0451/2011/FUL  
New House at  
Westcroft Road

TITLE

Garden Layout

SIZE A3	SCALE 1:200	DWG No	REV
FILENAME: Garden Plan.dft		DATE: 17-June-2011	
SHEET 1 OF 3			


REVISION HISTORY			
REV	DESCRIPTION	DATE	APPROVED

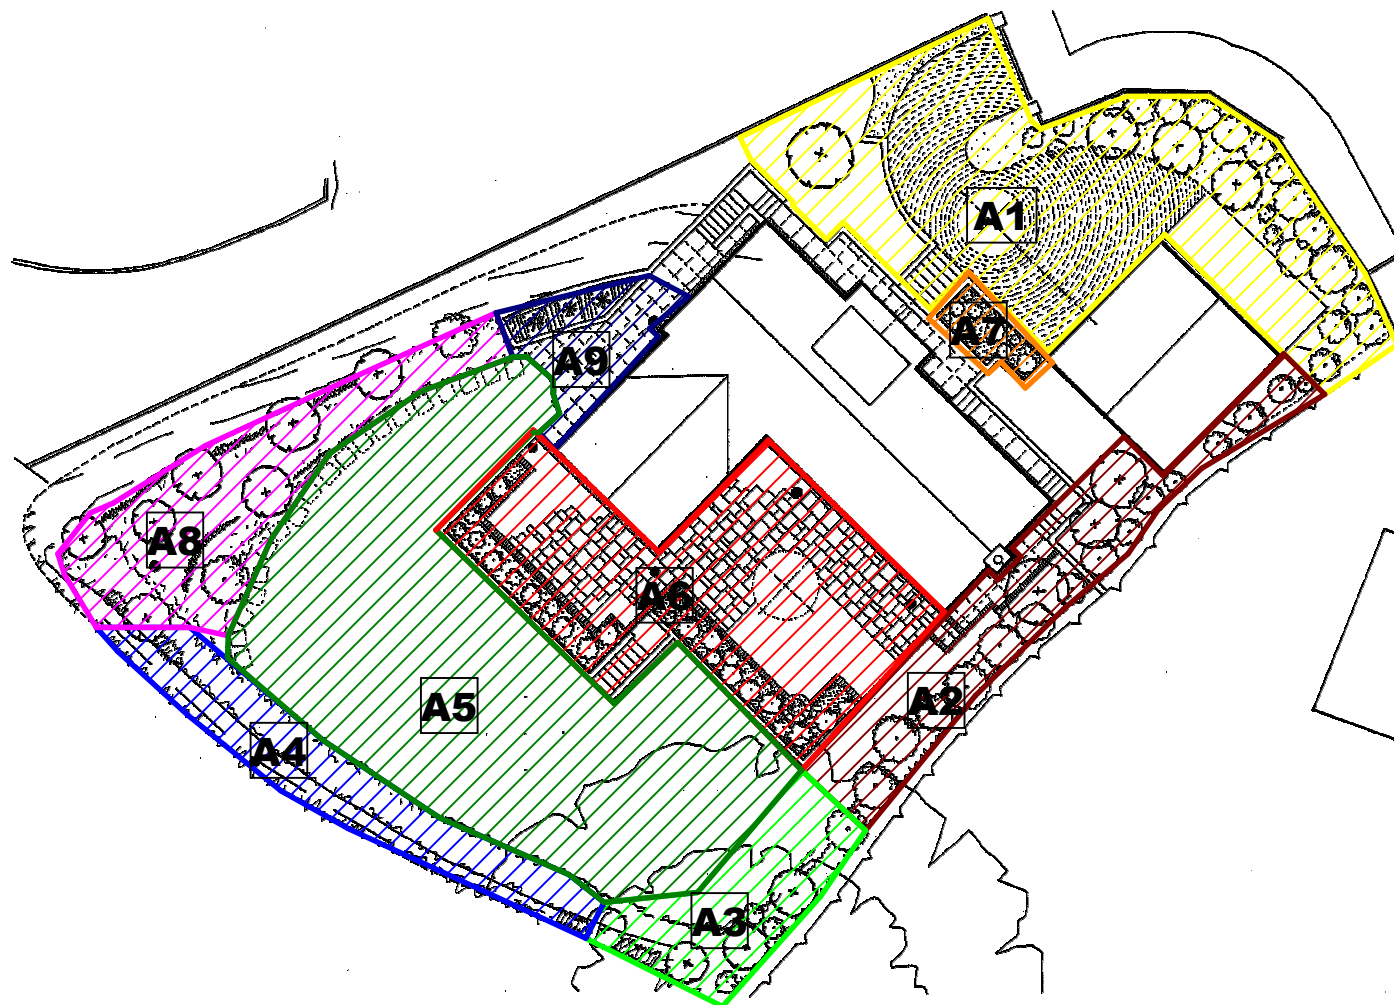

Garden Zones	
Ref	Zone Name
A1	Entrance
A2	Boundary Hedge
A3	Wildlife Zone
A4	Boundary Bank
A5	Formal Lawn
A6	Terrace
A7	Raised Planter
A8	Mini-Orchard
A9	Kitchen Garden

Ref 1/0451/2011/FUL New House at Westcroft Road			
TITLE  Garden Zones			
SIZE A3	SCALE	DWG No	REV
FILENAME: Garden Plan.dft		DATE: 17-June-2011	
SHEET 2 OF 3			

REVISION HISTORY			
REV	DESCRIPTION	DATE	APPROVED

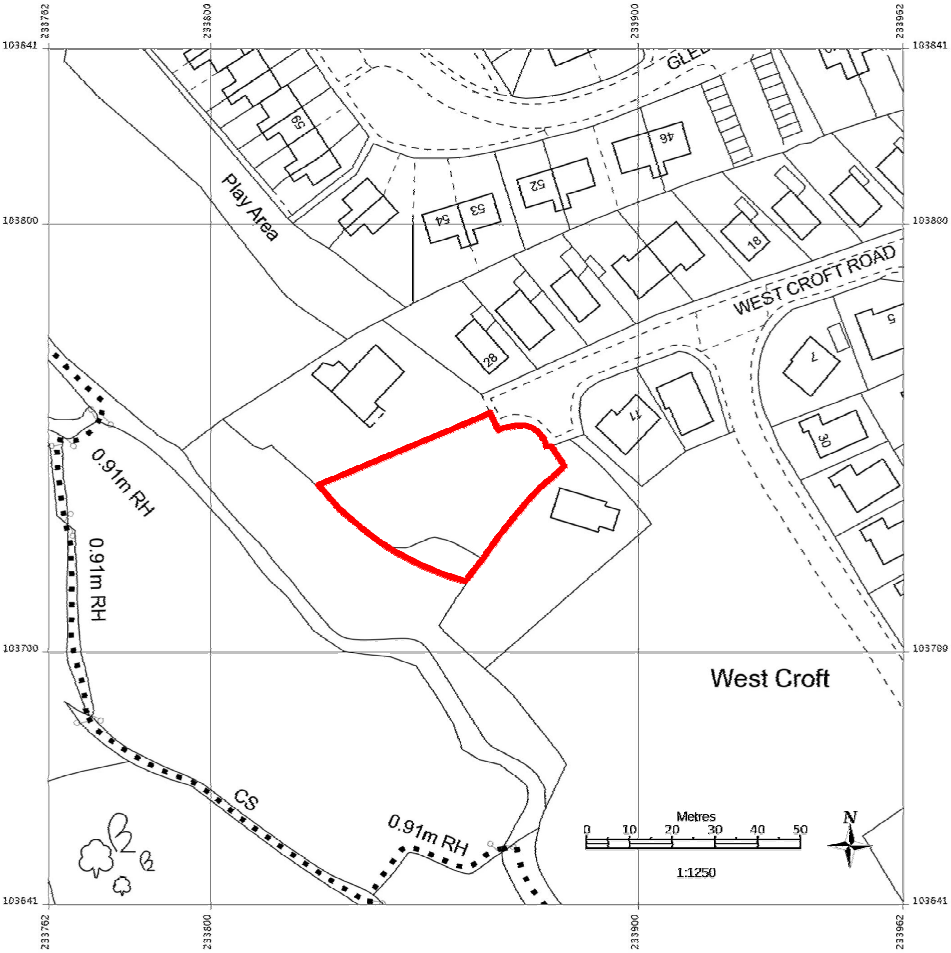

Ref 1/0451/2011/FUL New House at Westcroft Road			
TITLE  Location Plan			
SIZE A3	SCALE	DWG No	REV
FILENAME: Garden Plan.dft		DATE: 17-June-2011	
SHEET 3 OF 3			